



CURVE NO.	A	R	L	D	T
14	1'04" X 33"	250.00'	454.33'	22°5'06"	320.71'
15	3'24" X 02"	100.00'	60.62'	57°4'45"	31.27'
16	68' X 37"	100.00'	118.76'	57°4'45"	67.51'
17	83' X 23"	200.00'	293.00'	28°8'52"	179.89'
18	39' X 10"	350.00'	240.39'	16°2'13"	125.16'
19	35' X 08"	100.00'	82.75'	57°7'45"	32.45'

- LEGEND:**
- ASPHALTIC CONCRETE PAVEMENT  
SEE TYPICAL SECTION 1
  - 6" CONCRETE PAVEMENT  
SEE TYPICAL SECTION 2
  - CURVE NUMBER

OWNER:  
CITY OF KANSAS CITY, MISSOURI

OWNER:  
CITY OF KANSAS CITY, MISSOURI



STA. 44+00 TO STA. 58+00  
CONSTRUCT 4" ASPHALT TRAIL  
(TYPICAL SECTION 1)

STA. 45+08.84  
INSTALL 12" DIA. CMP CULVERT  
W/ FLARED END SECTIONS

NOTE:  
STA. 0+00 TO STA. 136+00  
BLUE RIVER TRAIL PHASE 2  
PRELIMINARY ALIGNMENT SHOWN  
FOR INFORMATION ONLY.

BLUE RIVER

HARDESTY AVENUE

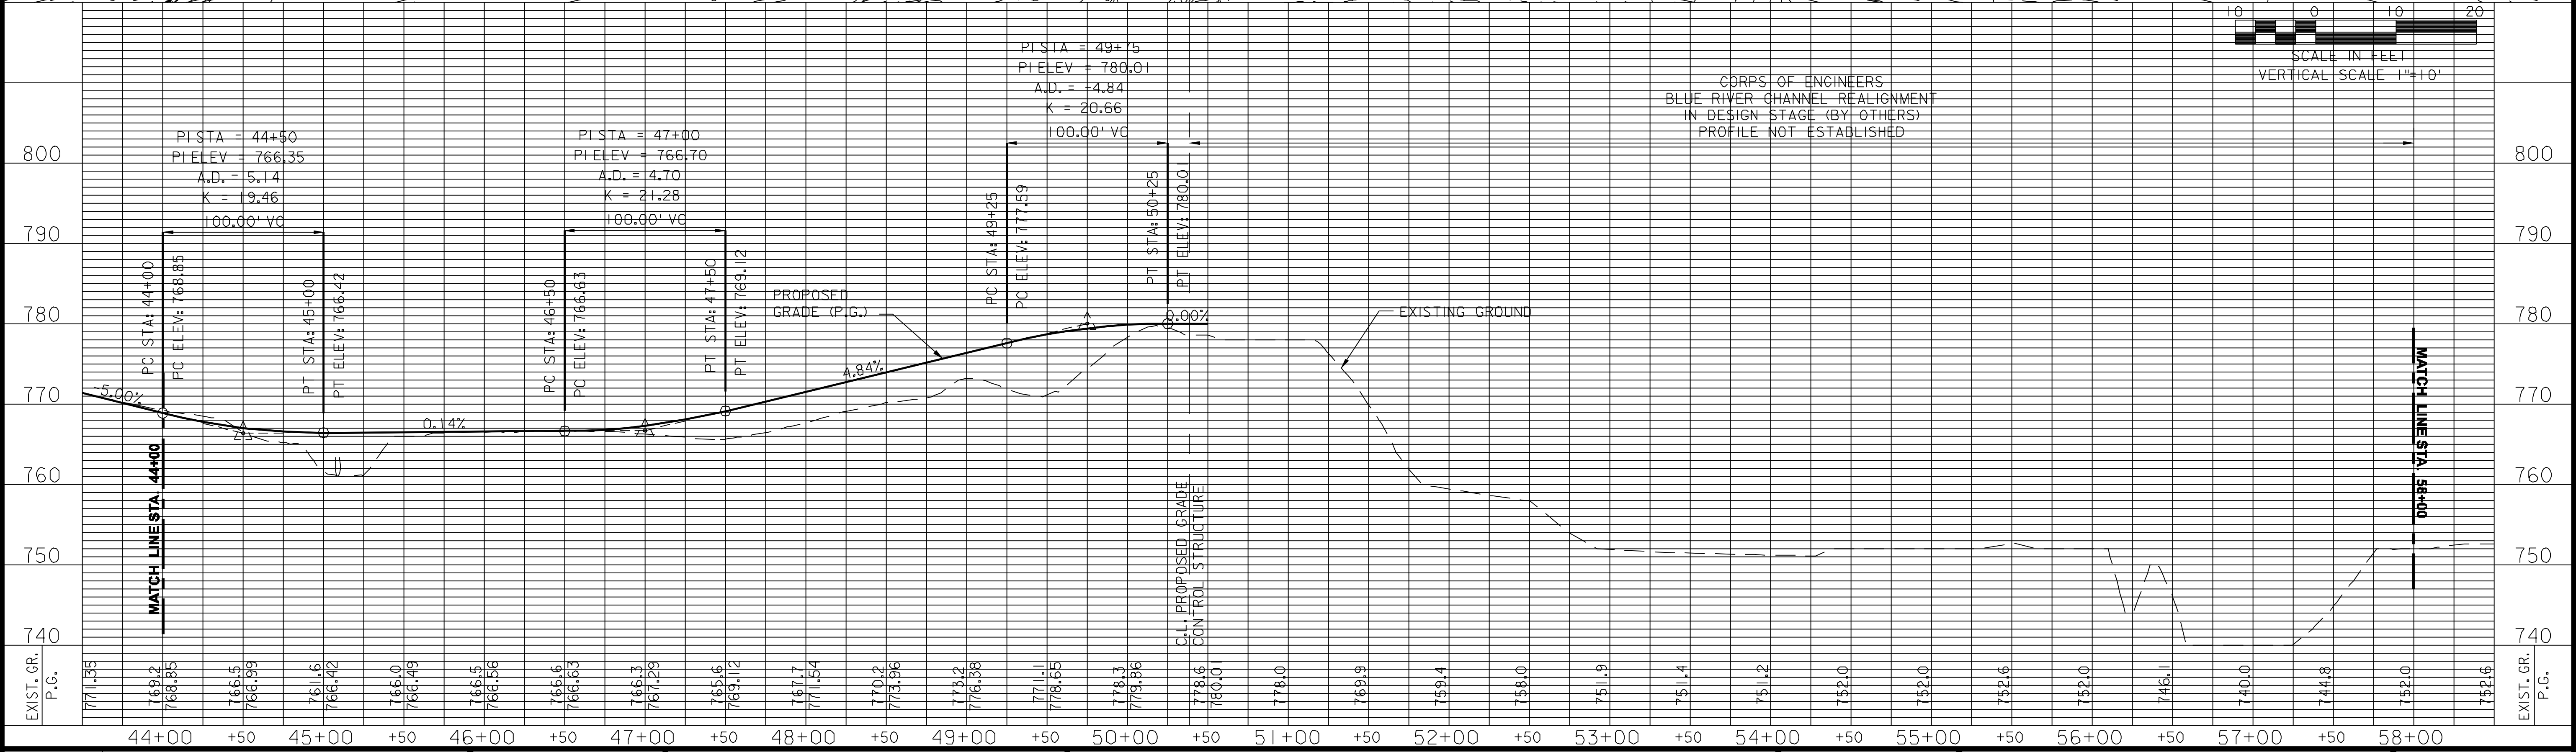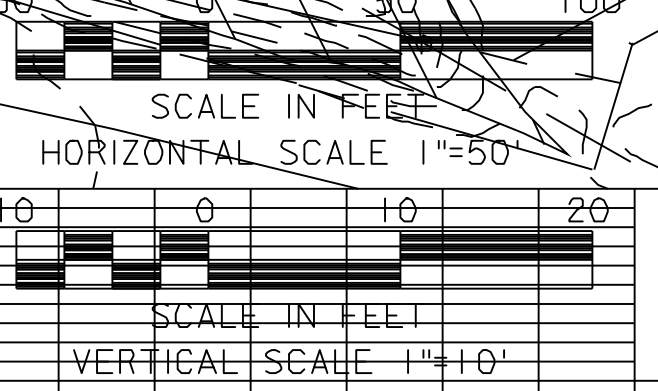

REVISED	DATE	DESCRIPTION

PBA PROJECT NO: 04060  
T & B PROJECT NO: 90-3020  
FILE NAME: brtpp005.dwg

DATE: 10/05  
DRAWN BY: PAH  
CHECKED BY: RAM


SCALE: AS SHOWN

BLUE RIVER TRAIL  
Phase 2  
Kansas City, MO

The Waterworks Building  
201 MAIN, SUITE 201  
KANSAS CITY, MO 64105  
Tel: (816) 756-5690  
Fax: (816) 756-1606  
www.pbassocates.com

**TB**

TALIAFERRO & BROWNE, INC.  
CONSULTING ENGINEERS-SURVEYORS  
KANSAS CITY, MISSOURI

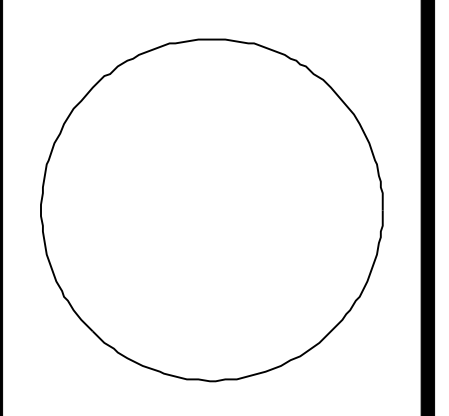



PLAN & PROFILE  
STA 44+00-STA 58+00  
(FOR INFORMATION ONLY)

304








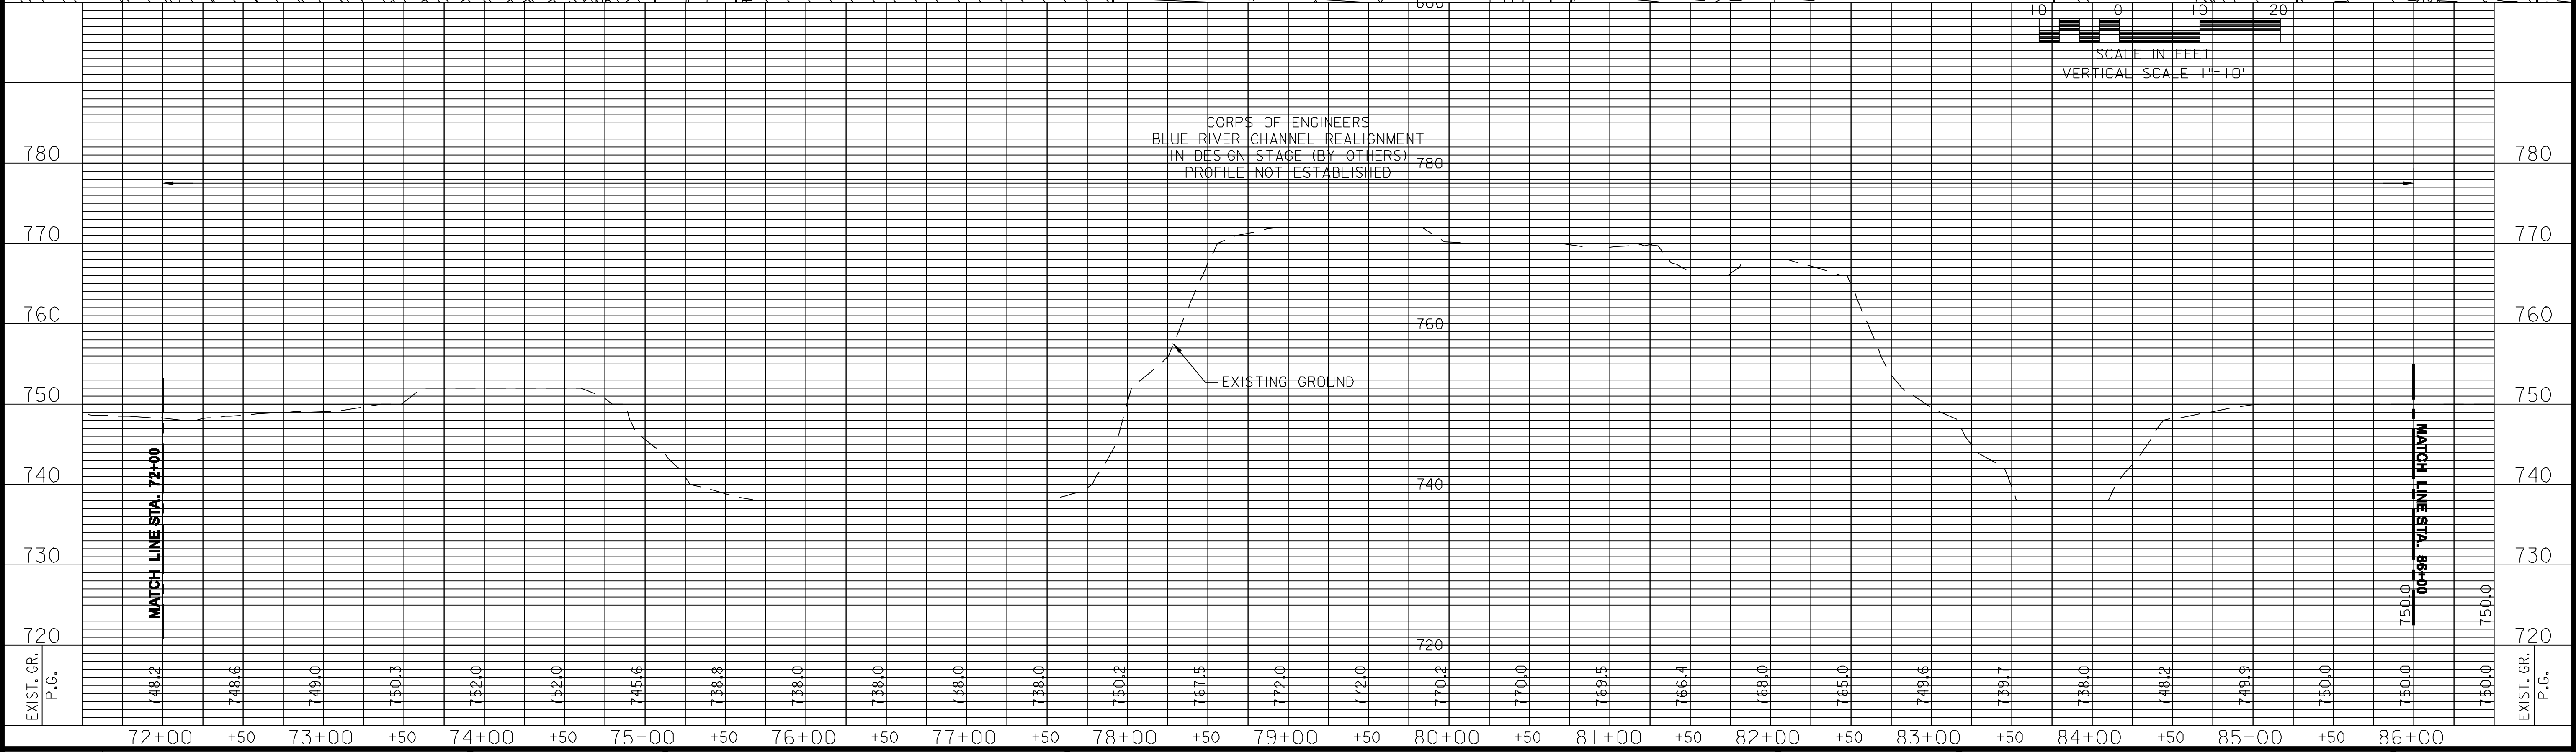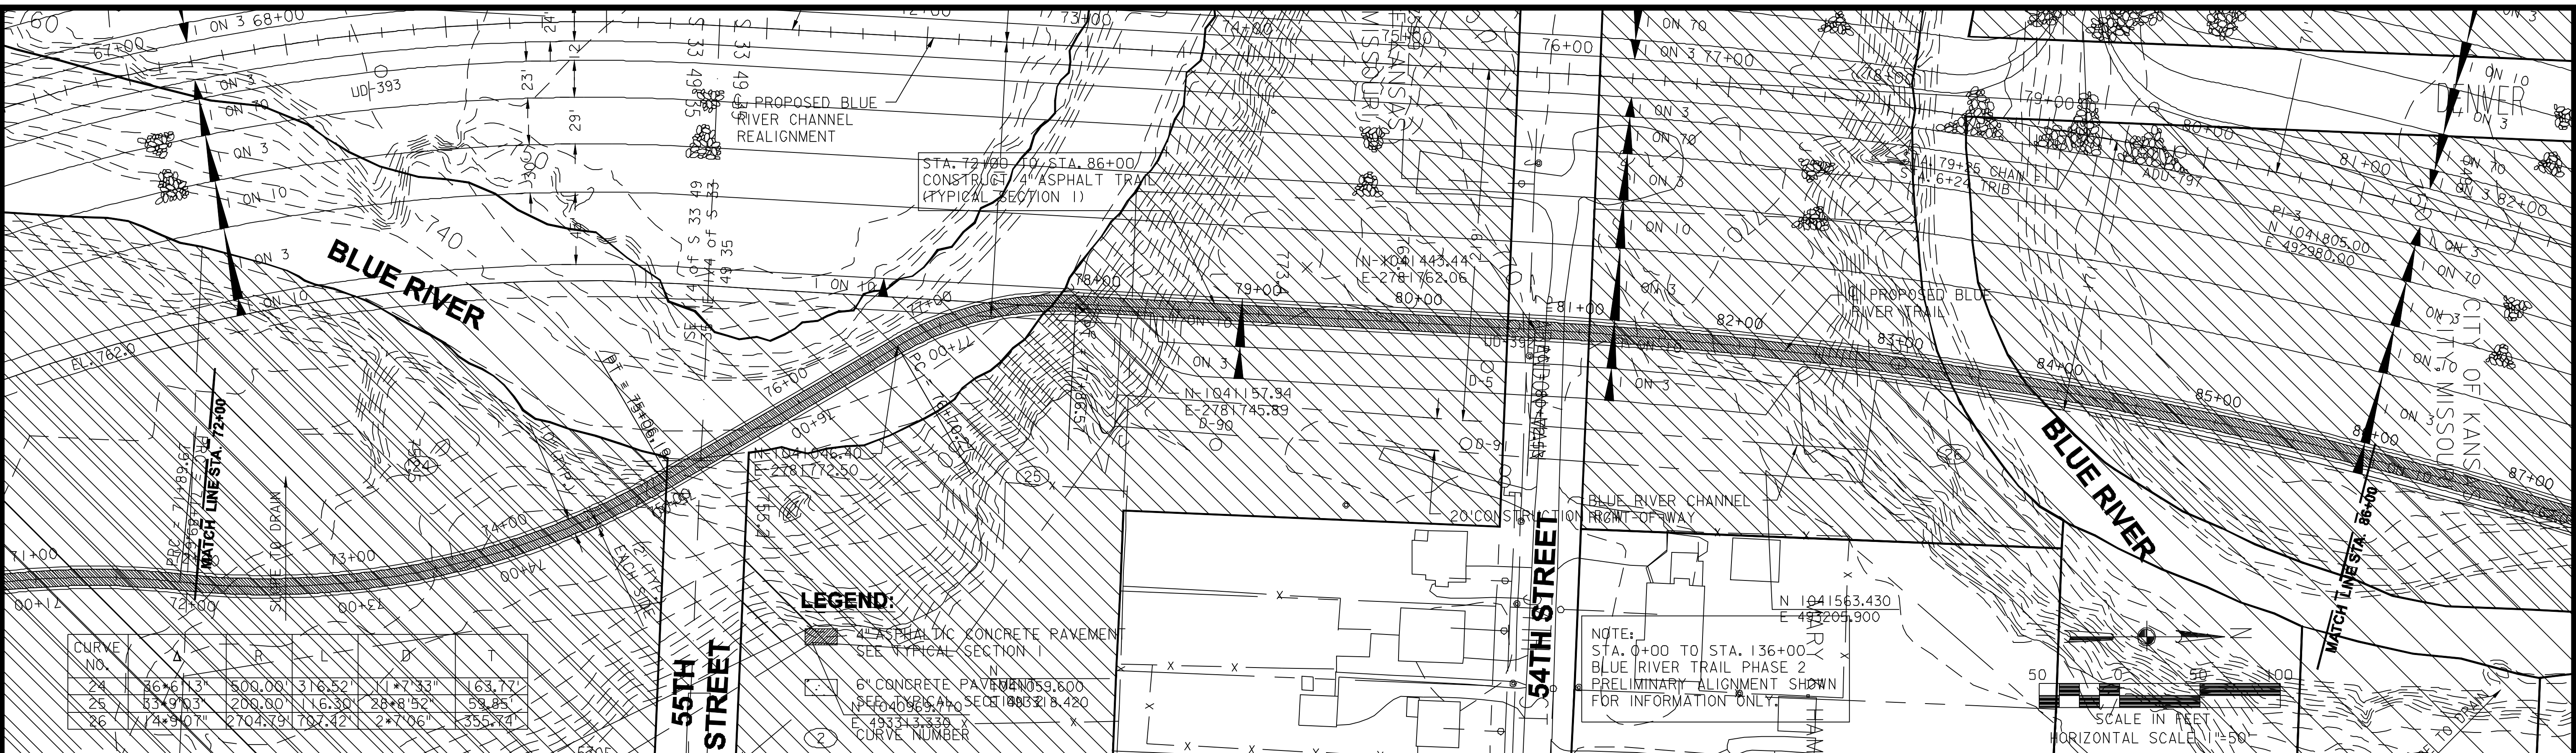

<table border="1"><tr><td>REVISED DATE</td><td>DESCRIPTION</td></tr><tr><td> </td><td> </td></tr><tr><td> </td><td> </td></tr><tr><td> </td><td> </td></tr></table>		REVISED DATE	DESCRIPTION							<table border="1"><tr><td colspan="2">PBA PROJECT NO: 04050 T &amp; B PROJECT NO: 90-3020 FILE NAME: brtpp007.dwg</td></tr><tr><td>DATE: 10/05</td><td rowspan="2">DRAWN BY: PAH CHECKED BY: RAM</td></tr><tr><td>SCALE: AS SHOWN</td></tr></table>	PBA PROJECT NO: 04050 T & B PROJECT NO: 90-3020 FILE NAME: brtpp007.dwg		DATE: 10/05	DRAWN BY: PAH CHECKED BY: RAM	SCALE: AS SHOWN	<div>BLUE RIVER TRAIL Phase 2 Kansas City, MO</div>	<div>The Waterworks Building 201 MAIN, SUITE 201 KANSAS CITY, MO 64105 Tel: (816) 756-5690 Fax: (816) 756-1606 www.pbassocates.com</div> <div>TALIAFERRO &amp; BROWNE, INC. CONSULTING ENGINEERS-SURVEYORS KANSAS CITY, MISSOURI</div>	<div>PLAN &amp; PROFILE STA 72+00-STA 86+00 (FOR INFORMATION ONLY)</div>	<div>306</div>
REVISED DATE	DESCRIPTION																		
PBA PROJECT NO: 04050 T & B PROJECT NO: 90-3020 FILE NAME: brtpp007.dwg																			
DATE: 10/05	DRAWN BY: PAH CHECKED BY: RAM																		
SCALE: AS SHOWN																			

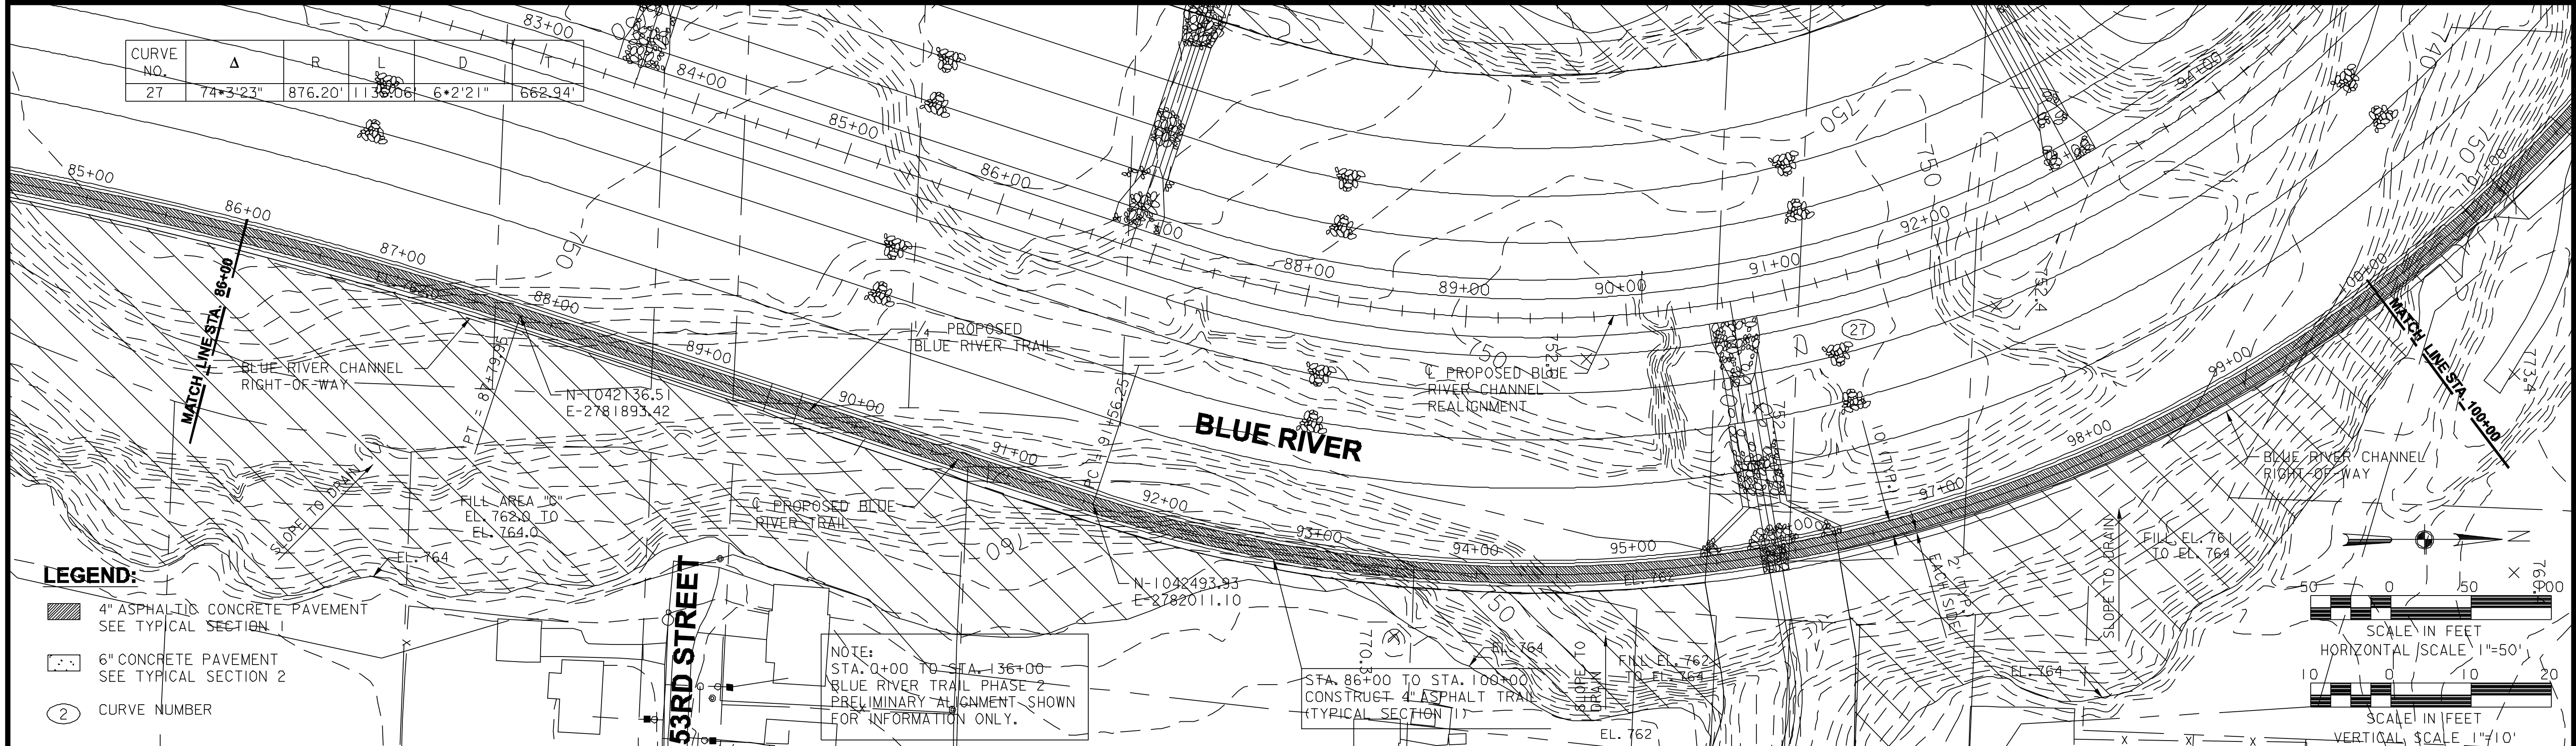

REVISED DATE	DESCRIPTION

PBA PROJECT NO: 04050 T & B PROJECT NO: 90-3020 FILE NAME: brtpp008.dwg
DATE: 10/05 DRAWN BY: PAH CHECKED BY: RAM
SCALE: AS SHOWN

BLUE RIVER TRAIL  
Phase 2  
Kansas City, MO



The Waterworks Building  
201 MAIN, SUITE 201  
KANSAS CITY, MO 64105  
Tel: (816) 756-5690  
Fax: (816) 756-1606  
www.pbassoclates.com

**TB** TALIAFERRO & BROWNE, INC.  
CONSULTING ENGINEERS-SURVEYORS  
KANSAS CITY, MISSOURI

PLAN & PROFILE  
STA 86+00-STA 100+00  
(FOR INFORMATION ONLY)

307



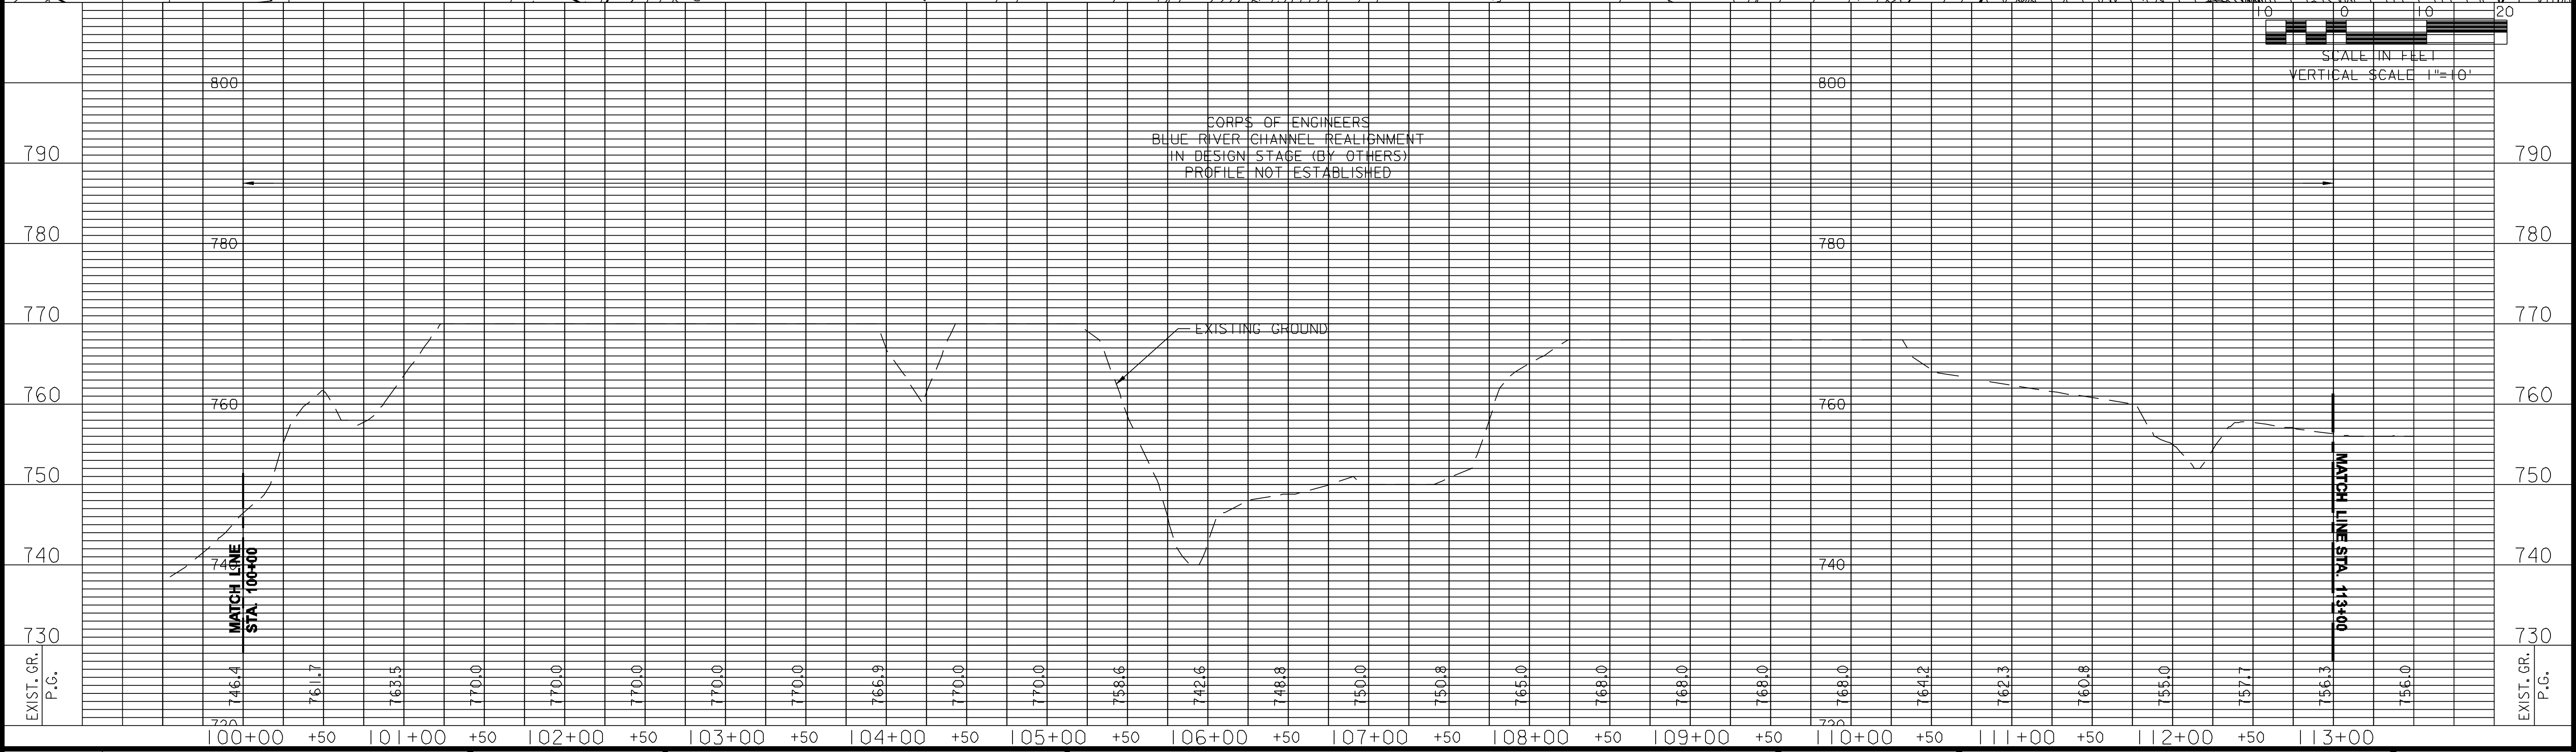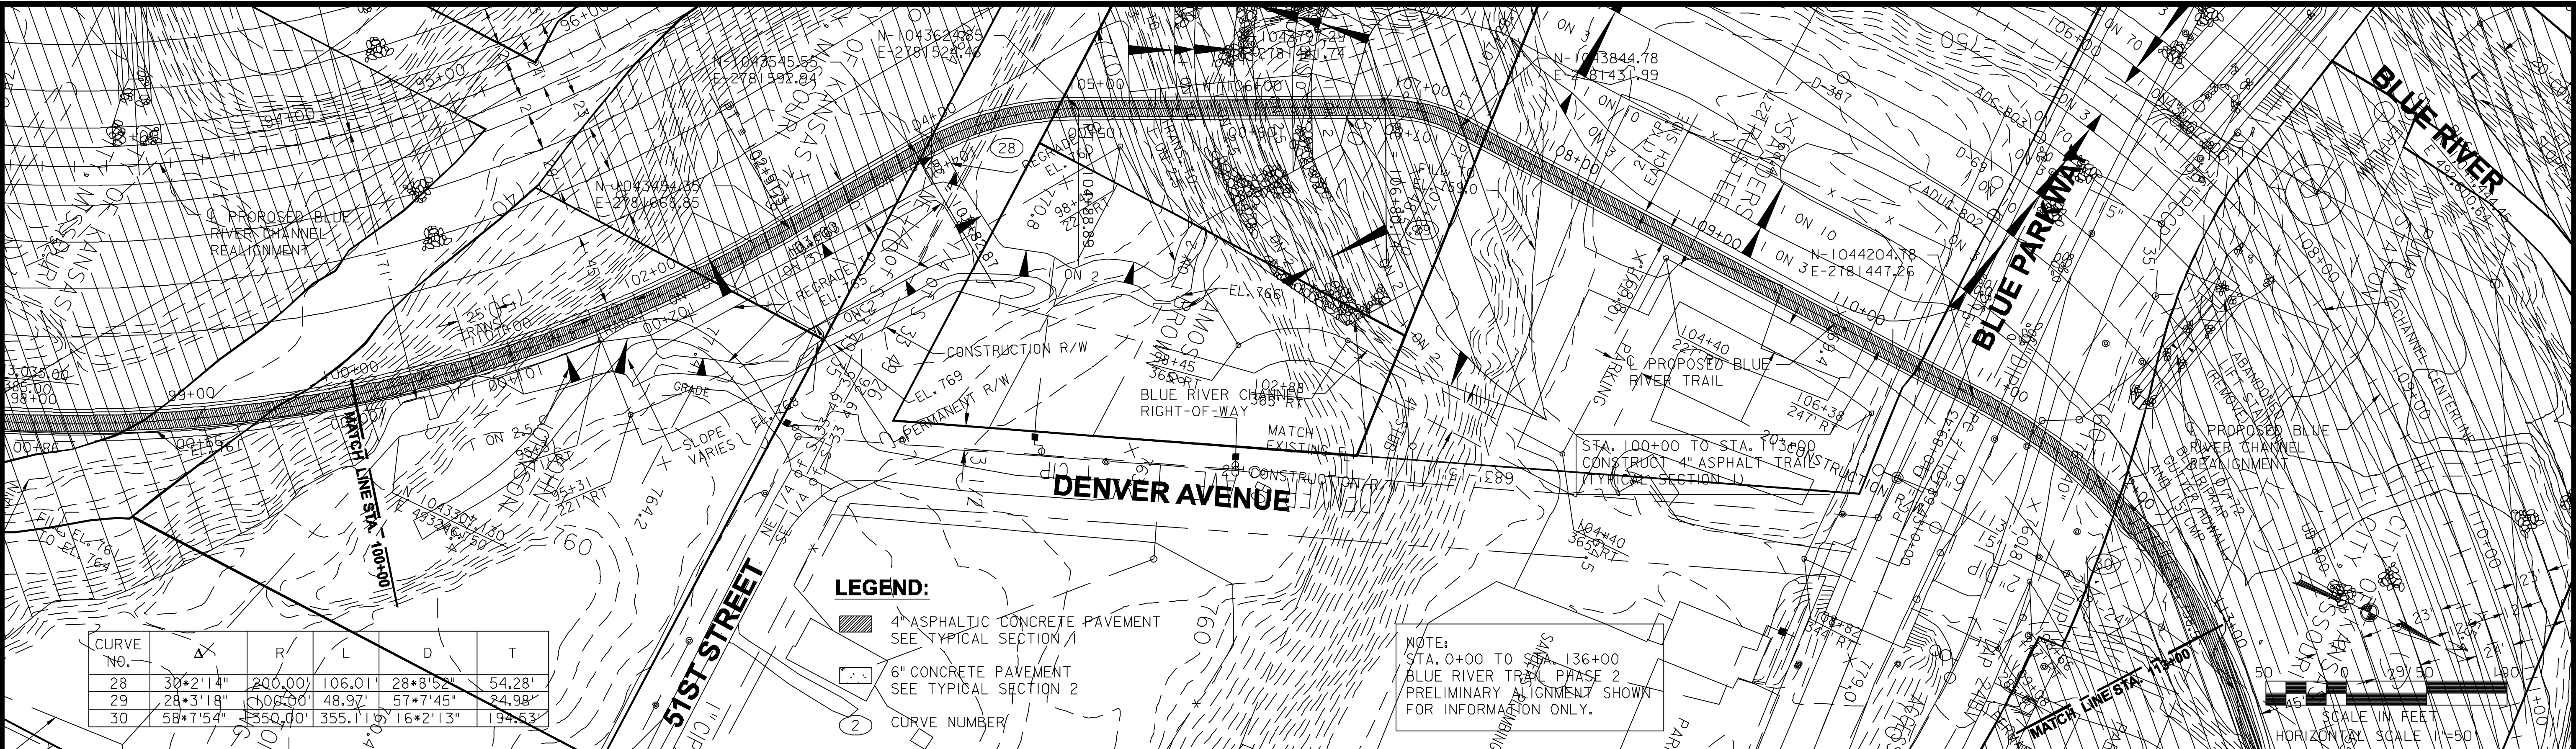

REVISED DATE	DESCRIPTION

PBA PROJECT NO: 04050 T & B PROJECT NO: 90-3020 FILE NAME: brtpp009.dwg	<b>BLUE RIVER TRAIL</b> Phase 2 Kansas City, MO
DATE: 10/05 DRAWN BY: PAH CHECKED BY: RAM	
SCALE: AS SHOWN	

The Waterworks Building  
201 MAIN, SUITE 201  
KANSAS CITY, MO 64105  
Tel: (816) 756-5690  
Fax: (816) 756-1606  
www.pbassoclates.com



**TB**

**TALIAFERRO & BROWNE, INC.**  
CONSULTING ENGINEERS-SURVEYORS  
KANSAS CITY, MISSOURI

PLAN & PROFILE  
STA 100+00-STA 113+00  
(FOR INFORMATION ONLY)

308



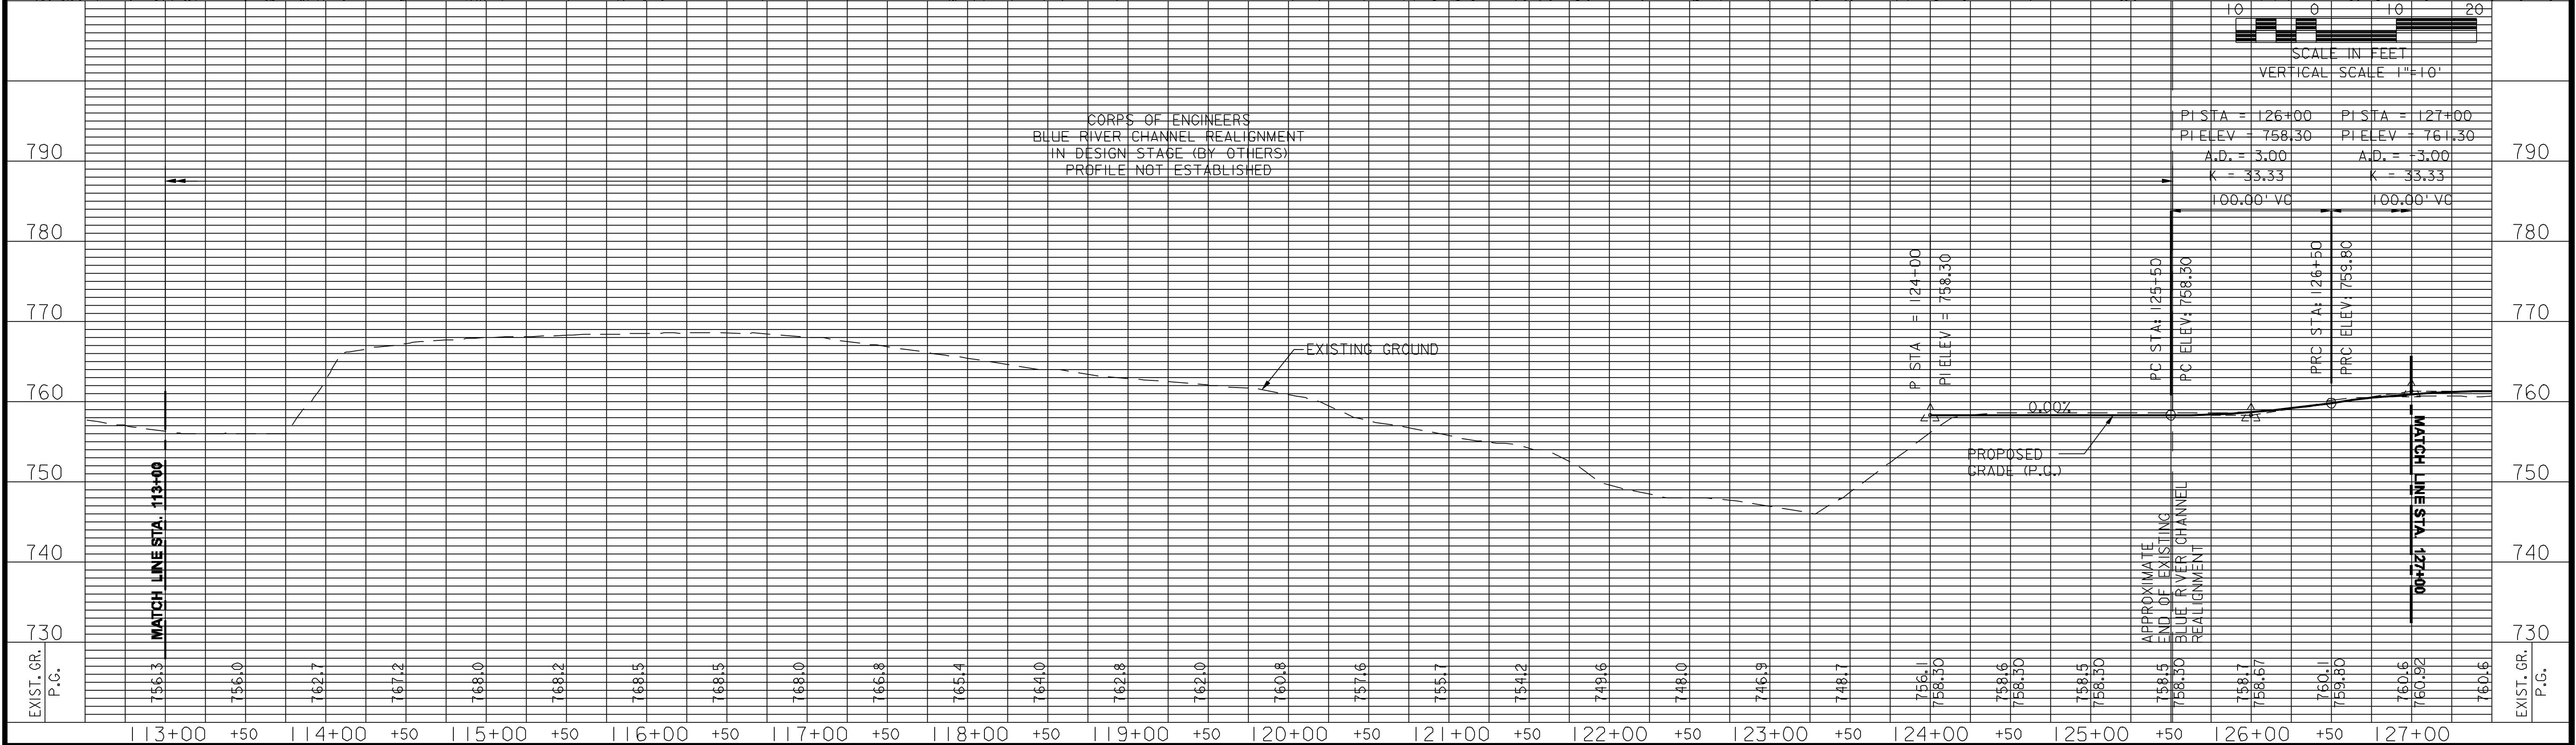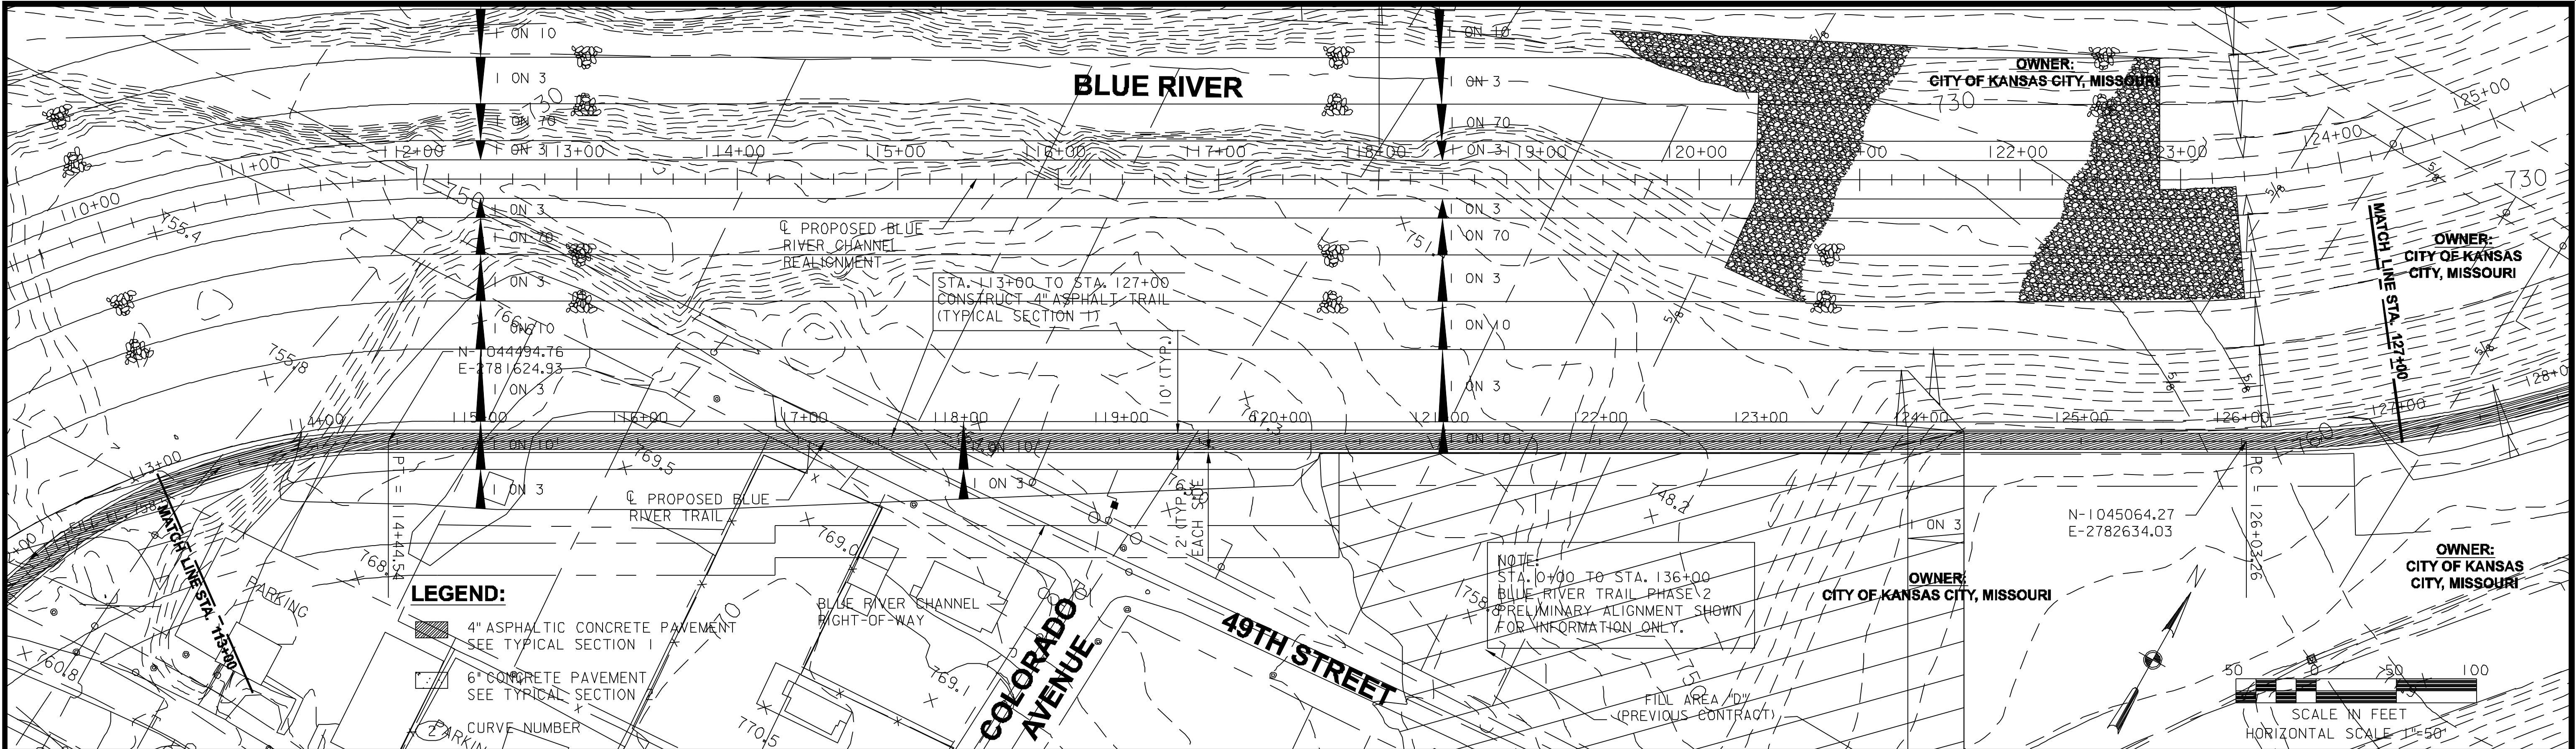

REVISED DATE	DESCRIPTION


PBA PROJECT NO: 04050 T & B PROJECT NO: 90-3020 FILE NAME: brtpp010.dwg
DATE: 10/05 DRAWN BY: PAH CHECKED BY: RAM
SCALE: AS SHOWN

BLUE RIVER TRAIL  
Phase 2  
Kansas City, MO

The Waterworks Building  
201 MAIN, SUITE 201  
KANSAS CITY, MO 64105  
Tel: (816) 756-5690  
Fax: (816) 756-1606  
www.pbassoclates.com



TALIAFERRO & BROWNE, INC.  
CONSULTING ENGINEERS-SURVEYORS  
KANSAS CITY, MISSOURI

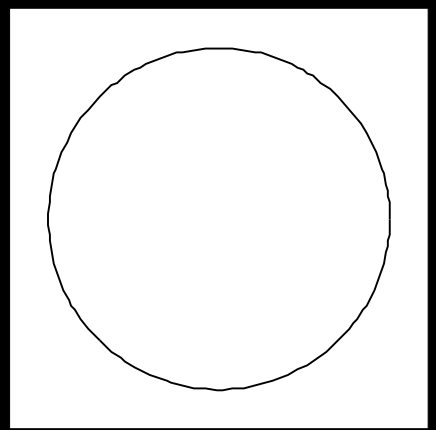

PLAN & PROFILE  
STA 113+00-STA 127+00  
(FOR INFORMATION ONLY)

309

